

THIS DRAWING IS INDICATIVE ONLY AND MUST NOT BE RELIED UPON FOR CONSTRUCTION - UNLESS THE DRAWING IS NAMED AS 'CONSTRUCTION'.

ALL DIMENSIONS TO BE CHECKED AND VERIFIED WITH ANY DISCREPANCIES REPORTED TO PHILIPS SURVEYORS LLP.

THIS DRAWING REMAINS THE PROPERTY OF PHILIPS SURVEYORS AND MUST NOT BE COPIED OR REPRODUCED WITHOUT PRIOR WRITTEN PERMISSION.

THE CLIENT MUST FAMILIARISE THEMSELVES WITH:

- THEIR DUTIES CONCERNING HEALTH & SAFETY UNDER CDM 2015 REGULATIONS AND
- THE APPOINTMENT OF PRINCIPAL DESIGNER AND PRINCIPAL CONTRACTOR.

IF YOU NEED ANY FURTHER INFORMATION OR INDEPENDENT ADVICE ON UNDERTAKING YOUR CDM REGULATIONS DUTIES, PLEASE CONTACT: THE ASSOCIATION FOR PROJECT SAFETY 5 NEW MARKET PLACE EDINBURGH EH4 1RW TEL: 08456 121 290 EMAIL: INFO@APS.ORG.UK YOU CAN VISIT THE HSE AND APS WEBSITES FOR MUCH MORE INFORMATION AT: WWW.HSE.GOV.UK AND WWW.APS.ORG.UK RESPECTIVELY.

SAFETY HEALTH AND ENVIRONMENTAL INFORMATION

IN ADDITION TO THE HAZARDS AND RISKS NORMALLY ASSOCIATED WITH THE TYPE OF CONSTRUCTION WORK DETAILED ON THIS DRAWING, PLEASE NOTE THE FOLLOWING SIGNIFICANT RISKS AND INFORMATION:


- ⚠ INDICATES - WARNING
- Ⓢ INDICATES - COMPULSORY INSTRUCTION
- ℹ INDICATES - FOR INFORMATION
- ⊘ INDICATES - PROHIBITIVE INSTRUCTION

FOR INFORMATION RELATING TO END USE, MAINTENANCE, DEMOLITION ETC. - PLEASE REFER TO THE HEALTH & SAFETY FILE.

IT SHOULD BE ASSUMED THAT ALL WORKS ARE TO BE CARRIED OUT BY A COMPETENT CONTRACTOR AND WHERE APPLICABLE, TO AN APPROVED METHOD STATEMENT.

NOTE: Ⓢ

REFER TO THE CONSTRUCTION SITE MANAGEMENT PLAN AND ADHERE TO ALL REQUIREMENTS REFERRED TO THEREIN.

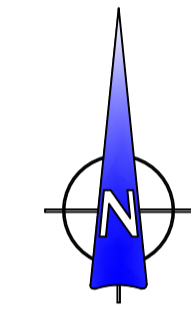

Rev.	Amendments	Date	Drw.

PS PHILIPS SURVEYORS
BUILDING SURVEYORS, DESIGNERS & CONSULTANTS


PHILIPS SURVEYORS LLP, THE OLD COACH HOUSE, 78 LOWER STREET, PULBOROUGH, WEST SUSSEX, RH20 2AA
TEL 01798 873222 FAX 01798 873444
EMAIL INFO@PHILIPS-SURVEYORS.CO.UK
WWW.PHILIPSCHARTEREDSURVEYORS.CO.UK

CLIENT:
THE VILLAGE HALL COMMITTEE
WISBOROUGH GREEN VILLAGE HALL

PROJECT:
PROPOSED ALTERATIONS
at
THE VILLAGE HALL
WISBOROUGH GREEN

DRAWING TITLE:
TENDER
SITE SETUP PLAN

DRAWN: THR	JOB NO: 2237	SCALE: 1:200@A1
CHECKED: PGA	DRAWING NO: SS01	REV:
DATE: OCT 19		

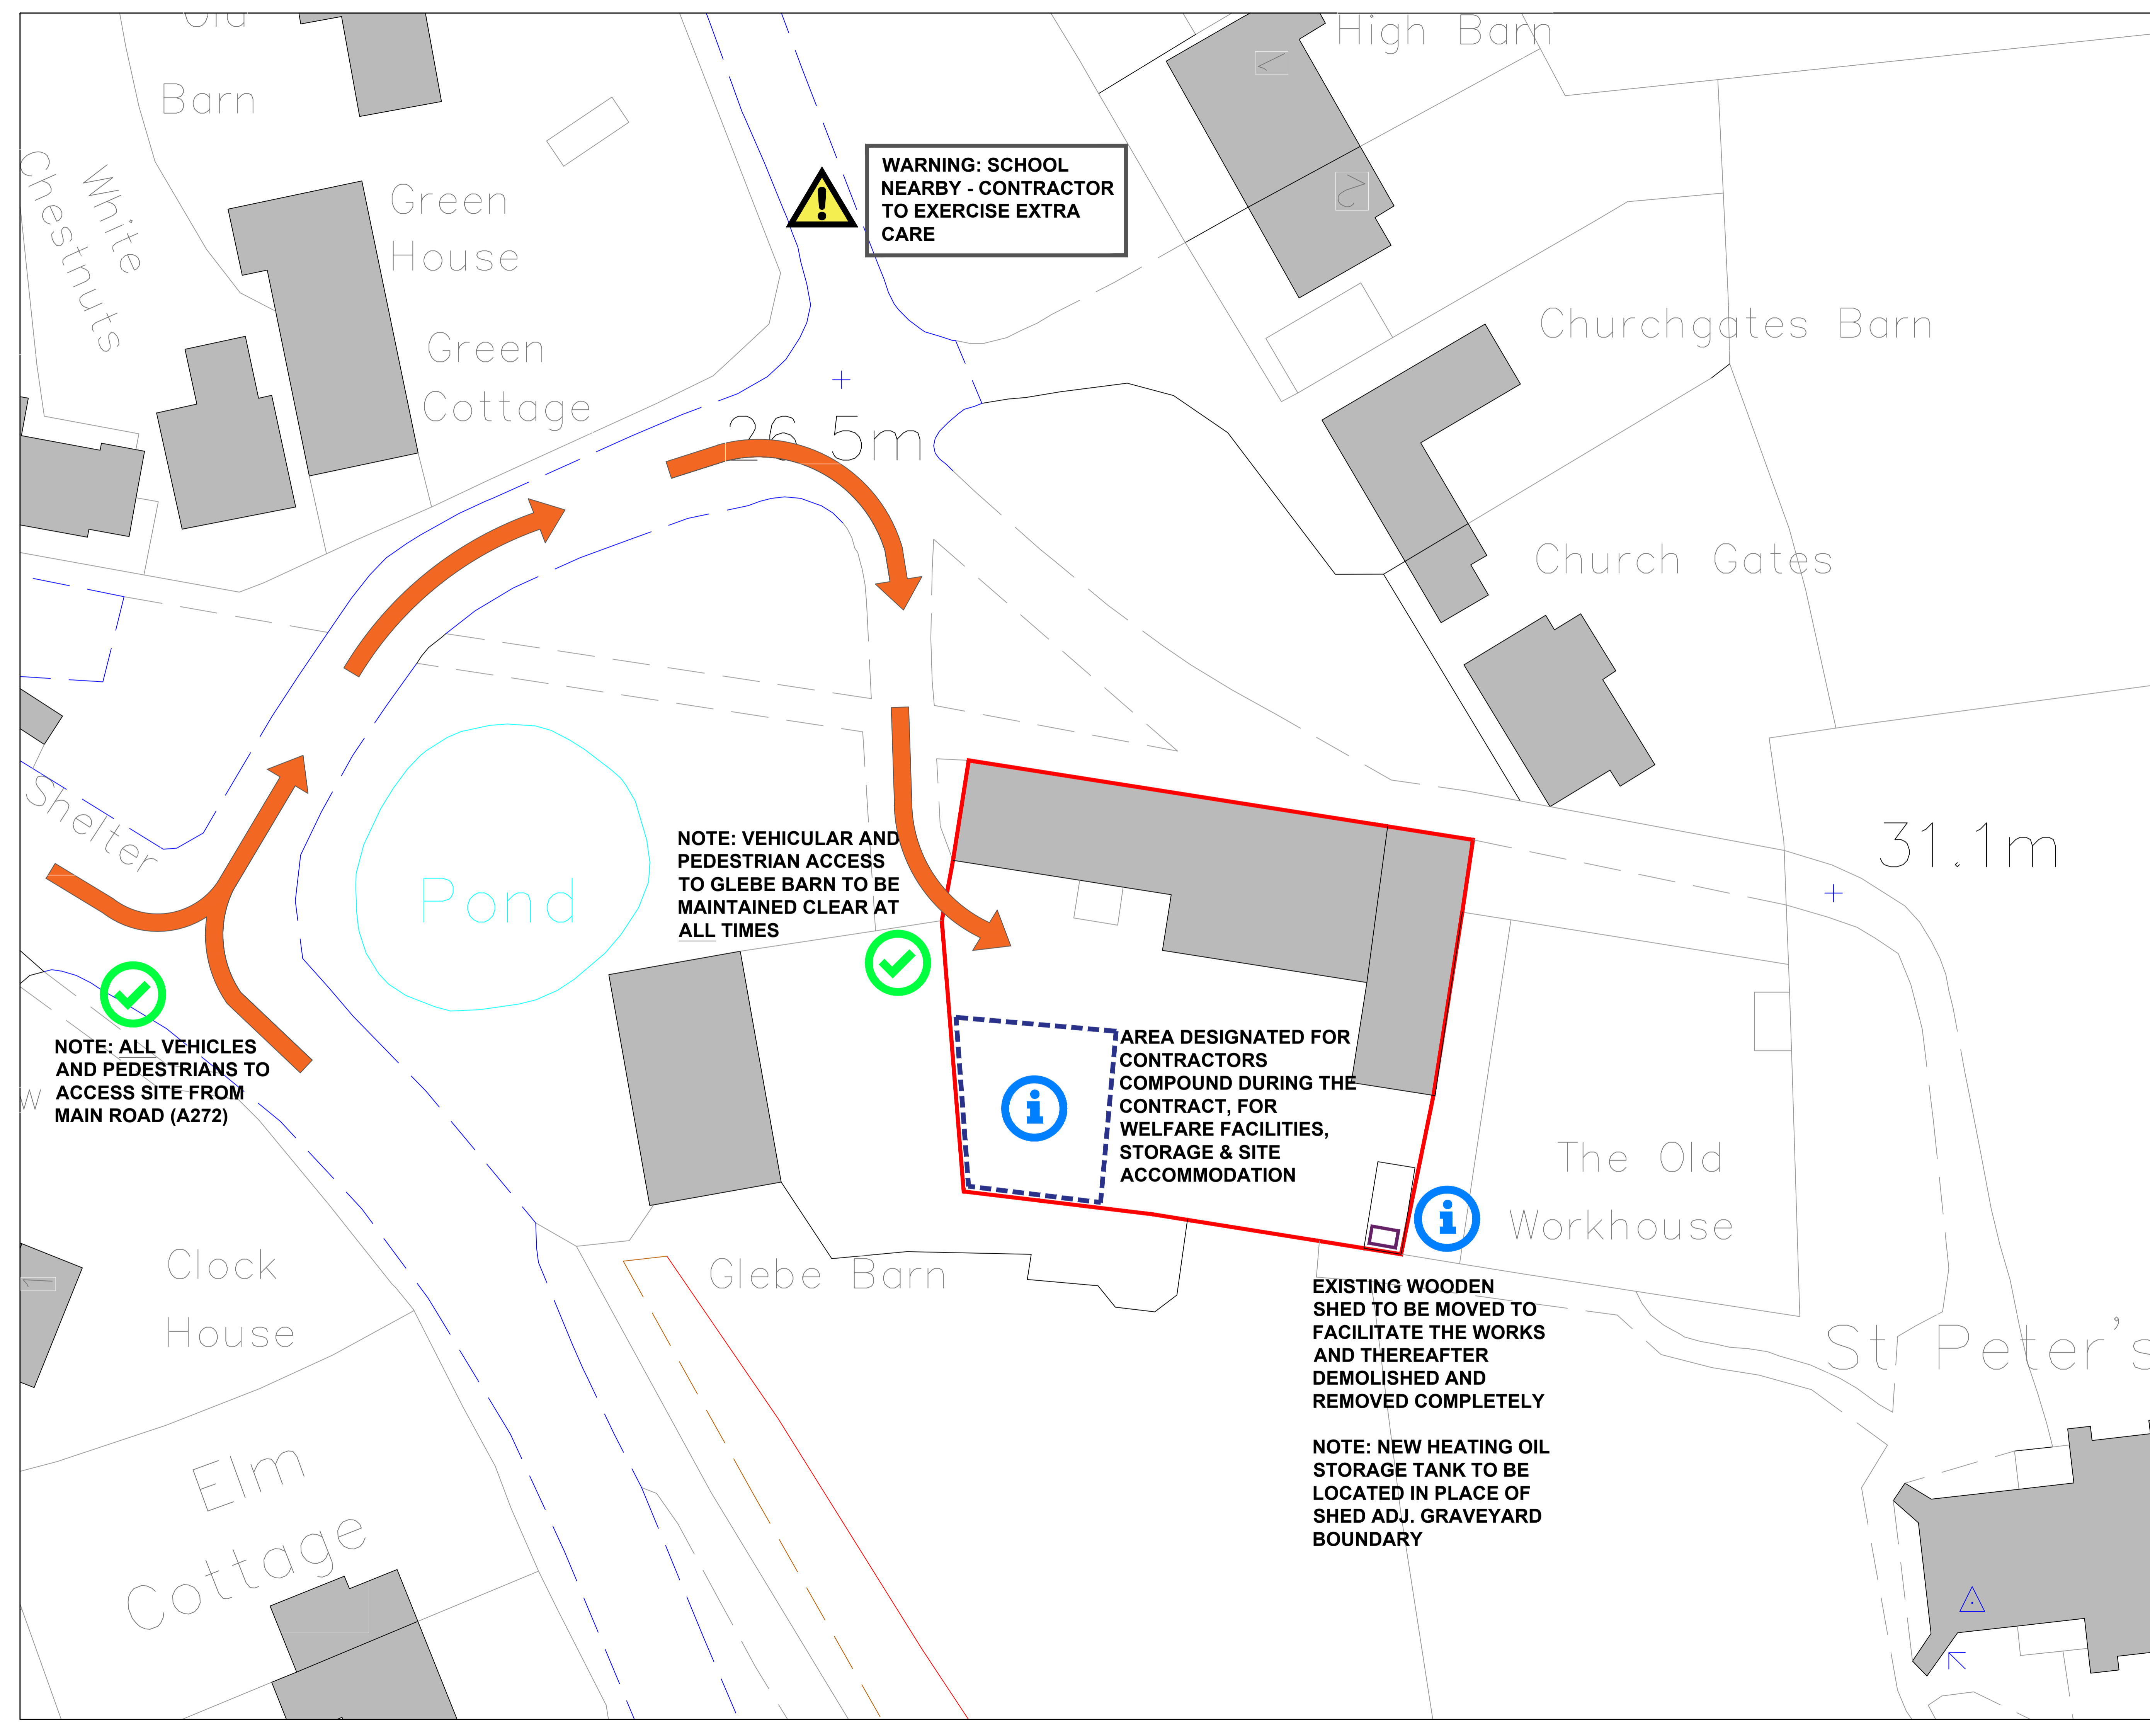

WARNING: SCHOOL NEARBY - CONTRACTOR TO EXERCISE EXTRA CARE

NOTE: VEHICULAR AND PEDESTRIAN ACCESS TO GLEBE BARN TO BE MAINTAINED CLEAR AT ALL TIMES

NOTE: ALL VEHICLES AND PEDESTRIANS TO ACCESS SITE FROM MAIN ROAD (A272)

AREA DESIGNATED FOR CONTRACTORS COMPOUND DURING THE CONTRACT, FOR WELFARE FACILITIES, STORAGE & SITE ACCOMMODATION

EXISTING WOODEN SHED TO BE MOVED TO FACILITATE THE WORKS AND THEREAFTER DEMOLISHED AND REMOVED COMPLETELY

NOTE: NEW HEATING OIL STORAGE TANK TO BE LOCATED IN PLACE OF SHED ADJ. GRAVEYARD BOUNDARY